


Mountaineer Meany Lodge
 Martin Washington
 Drawn by Jim Pommert
 Revised by Mike Lonergan 3/00


Scale 1" = 4' - 0"

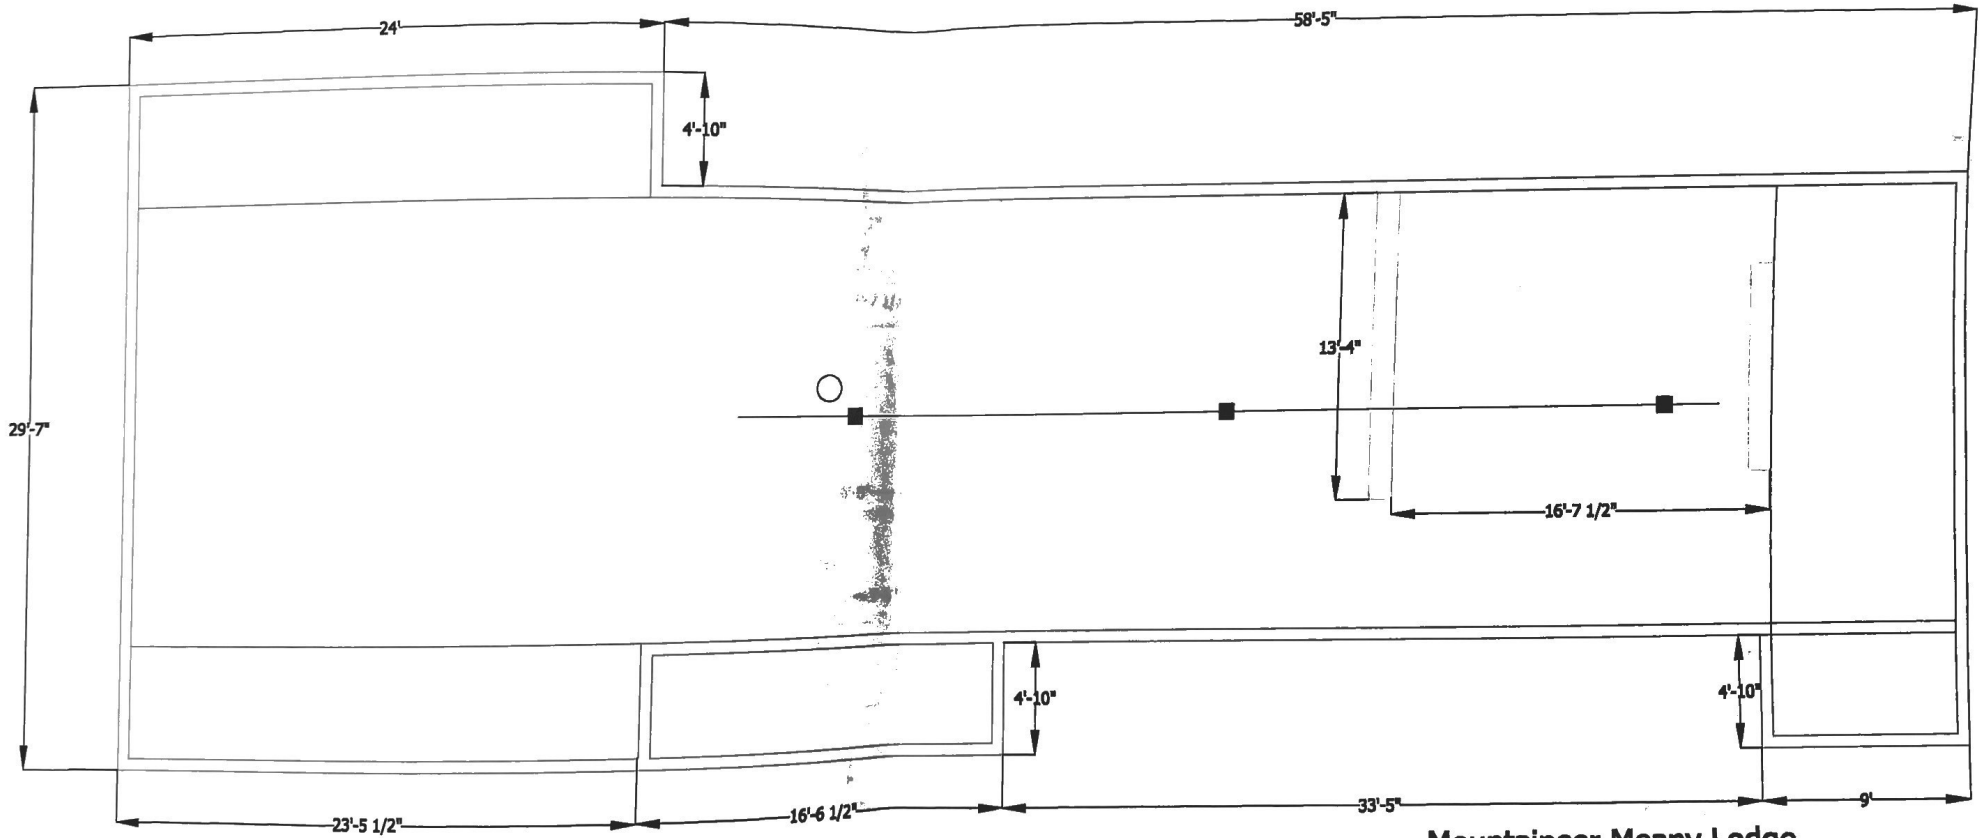

MAIN FLOOR

**Mountaineer Meany Lodge
 Martin, Washington
 Drawn by Jim Pommert
 Revised by Mike Lonergan 3/00**


Scale 1" = 6' -0"

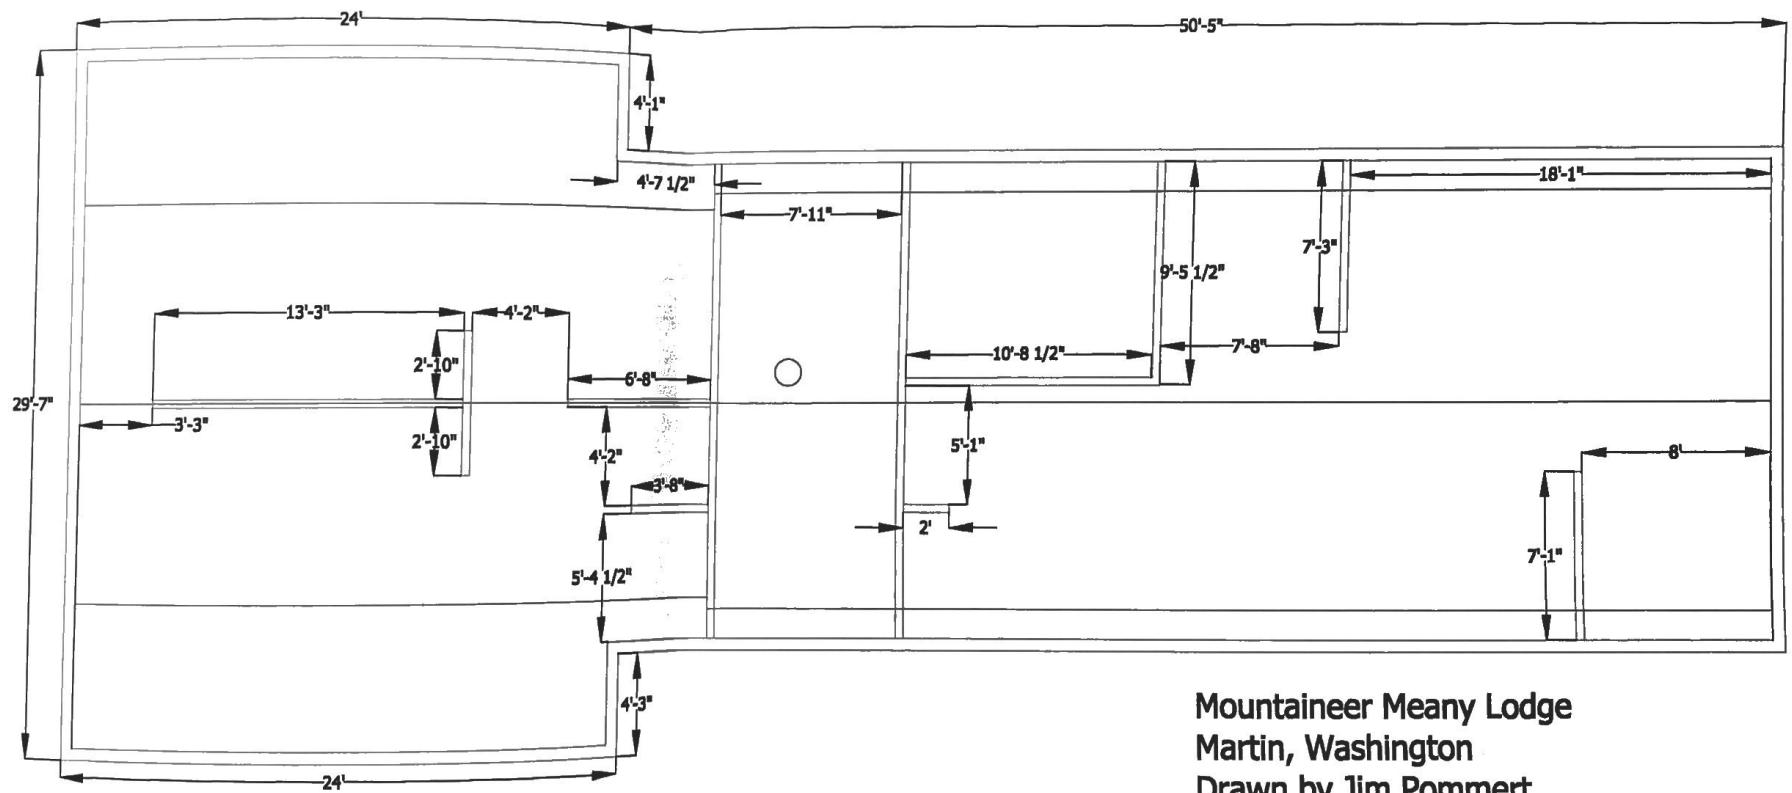

Mountaineer Meany Lodge
 Martin, Washington
 Drawn by Jim Pommert
 Revised by Mike Lonergan 3/00

SECOND FLOOR


Scale 1" = 6' - 0"

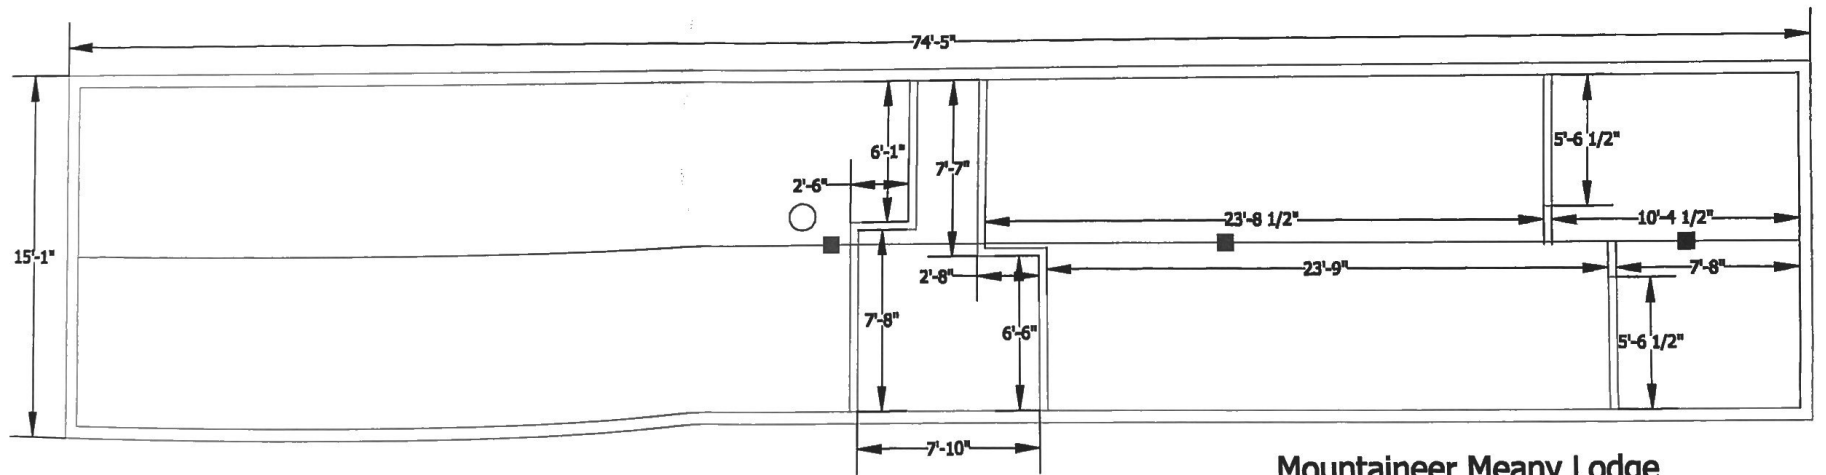


THIRD FLOOR

**Mountaineer Meany Lodge
 Martin, Washington
 Drawn by Jim Pommert
 Revised by Mike Lonergan 3/00**

Scale 1" = 6' -0"

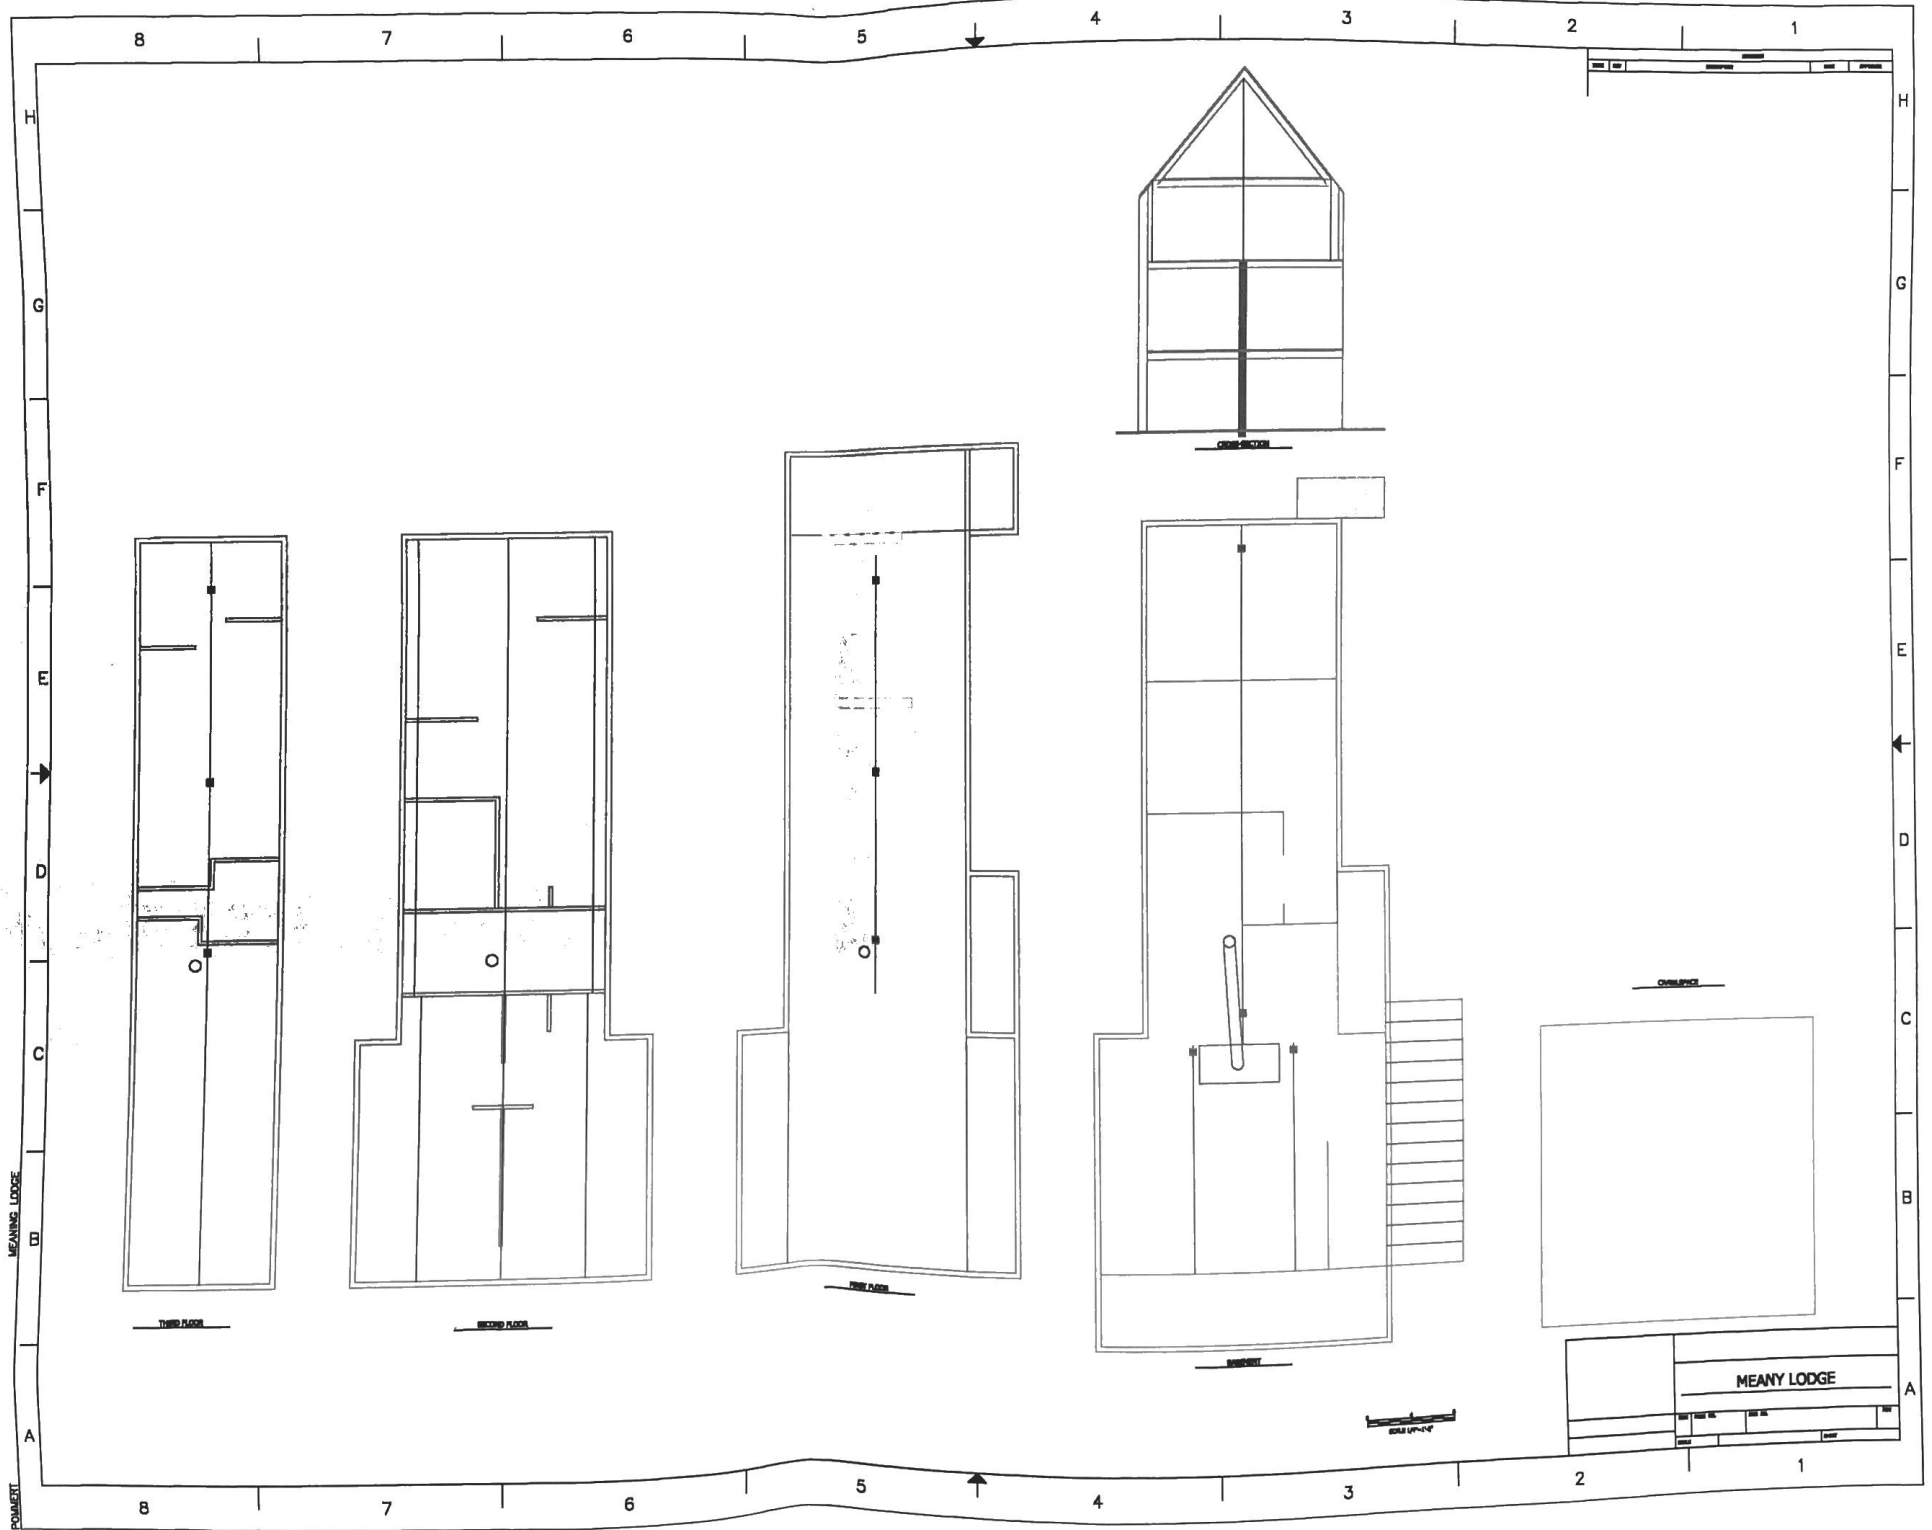

Kitchen

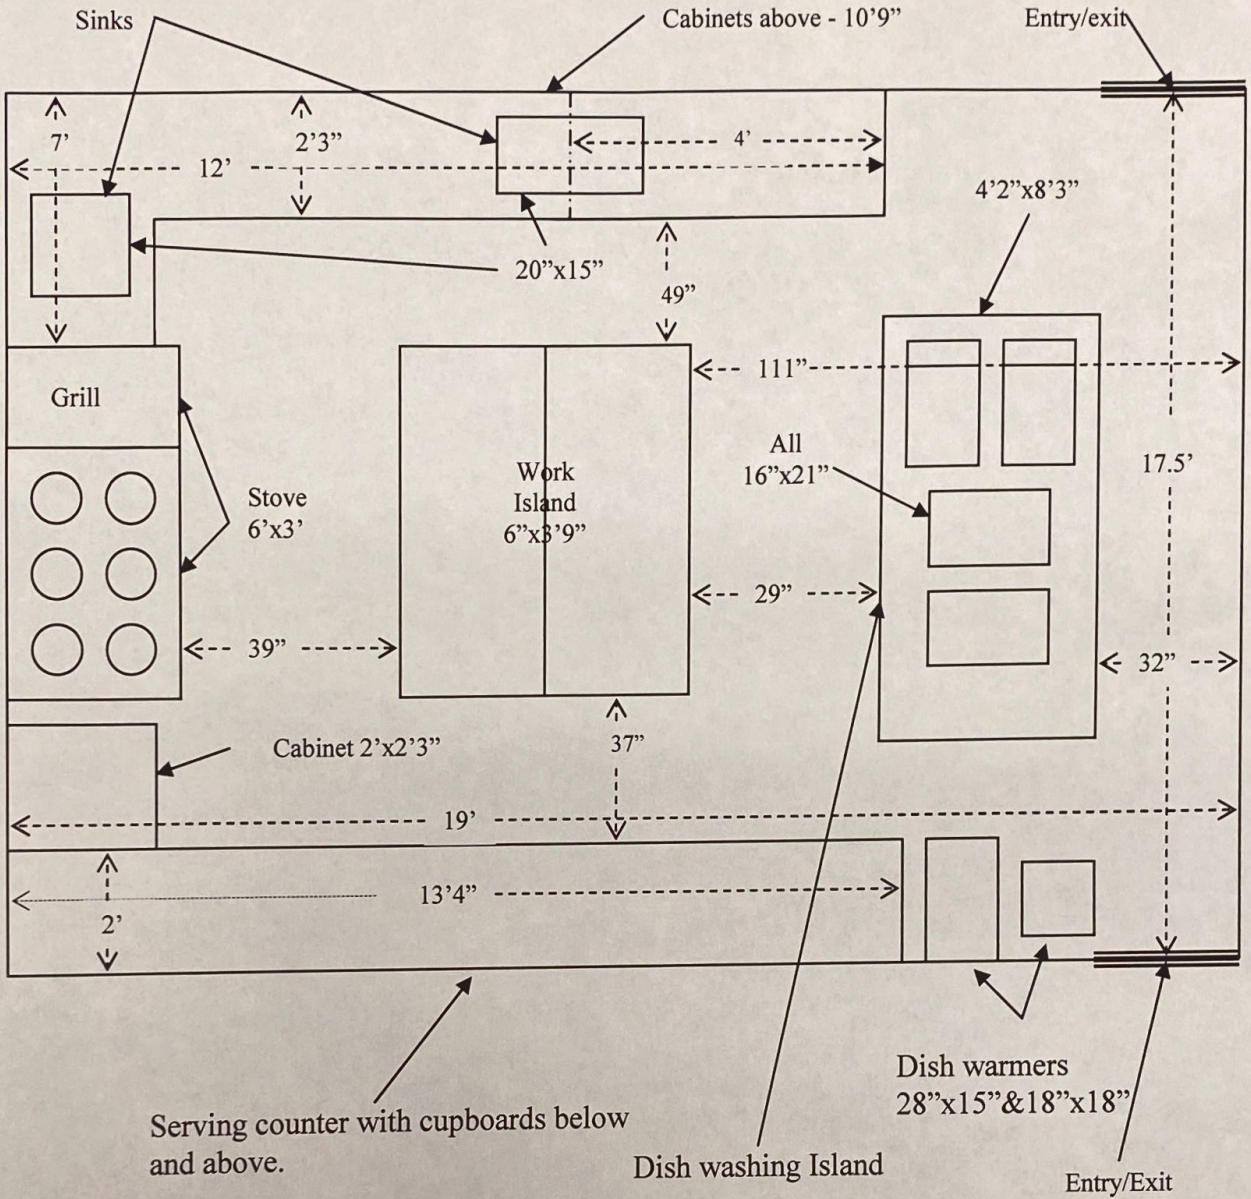

Serving counter with cupboards below and above.

Dish washing Island

Dish warmers
28"x15" & 18"x18"

Entry/Exit

Post-it® Fax Note

7671

Date 3/27 # of pages 2/2

To Melissa

From Chuck Welter

Co./Dept.

Co. Menary Lodge

Phone #

Phone # 253 381 3737

Fax #

Fax #